



IP cameras

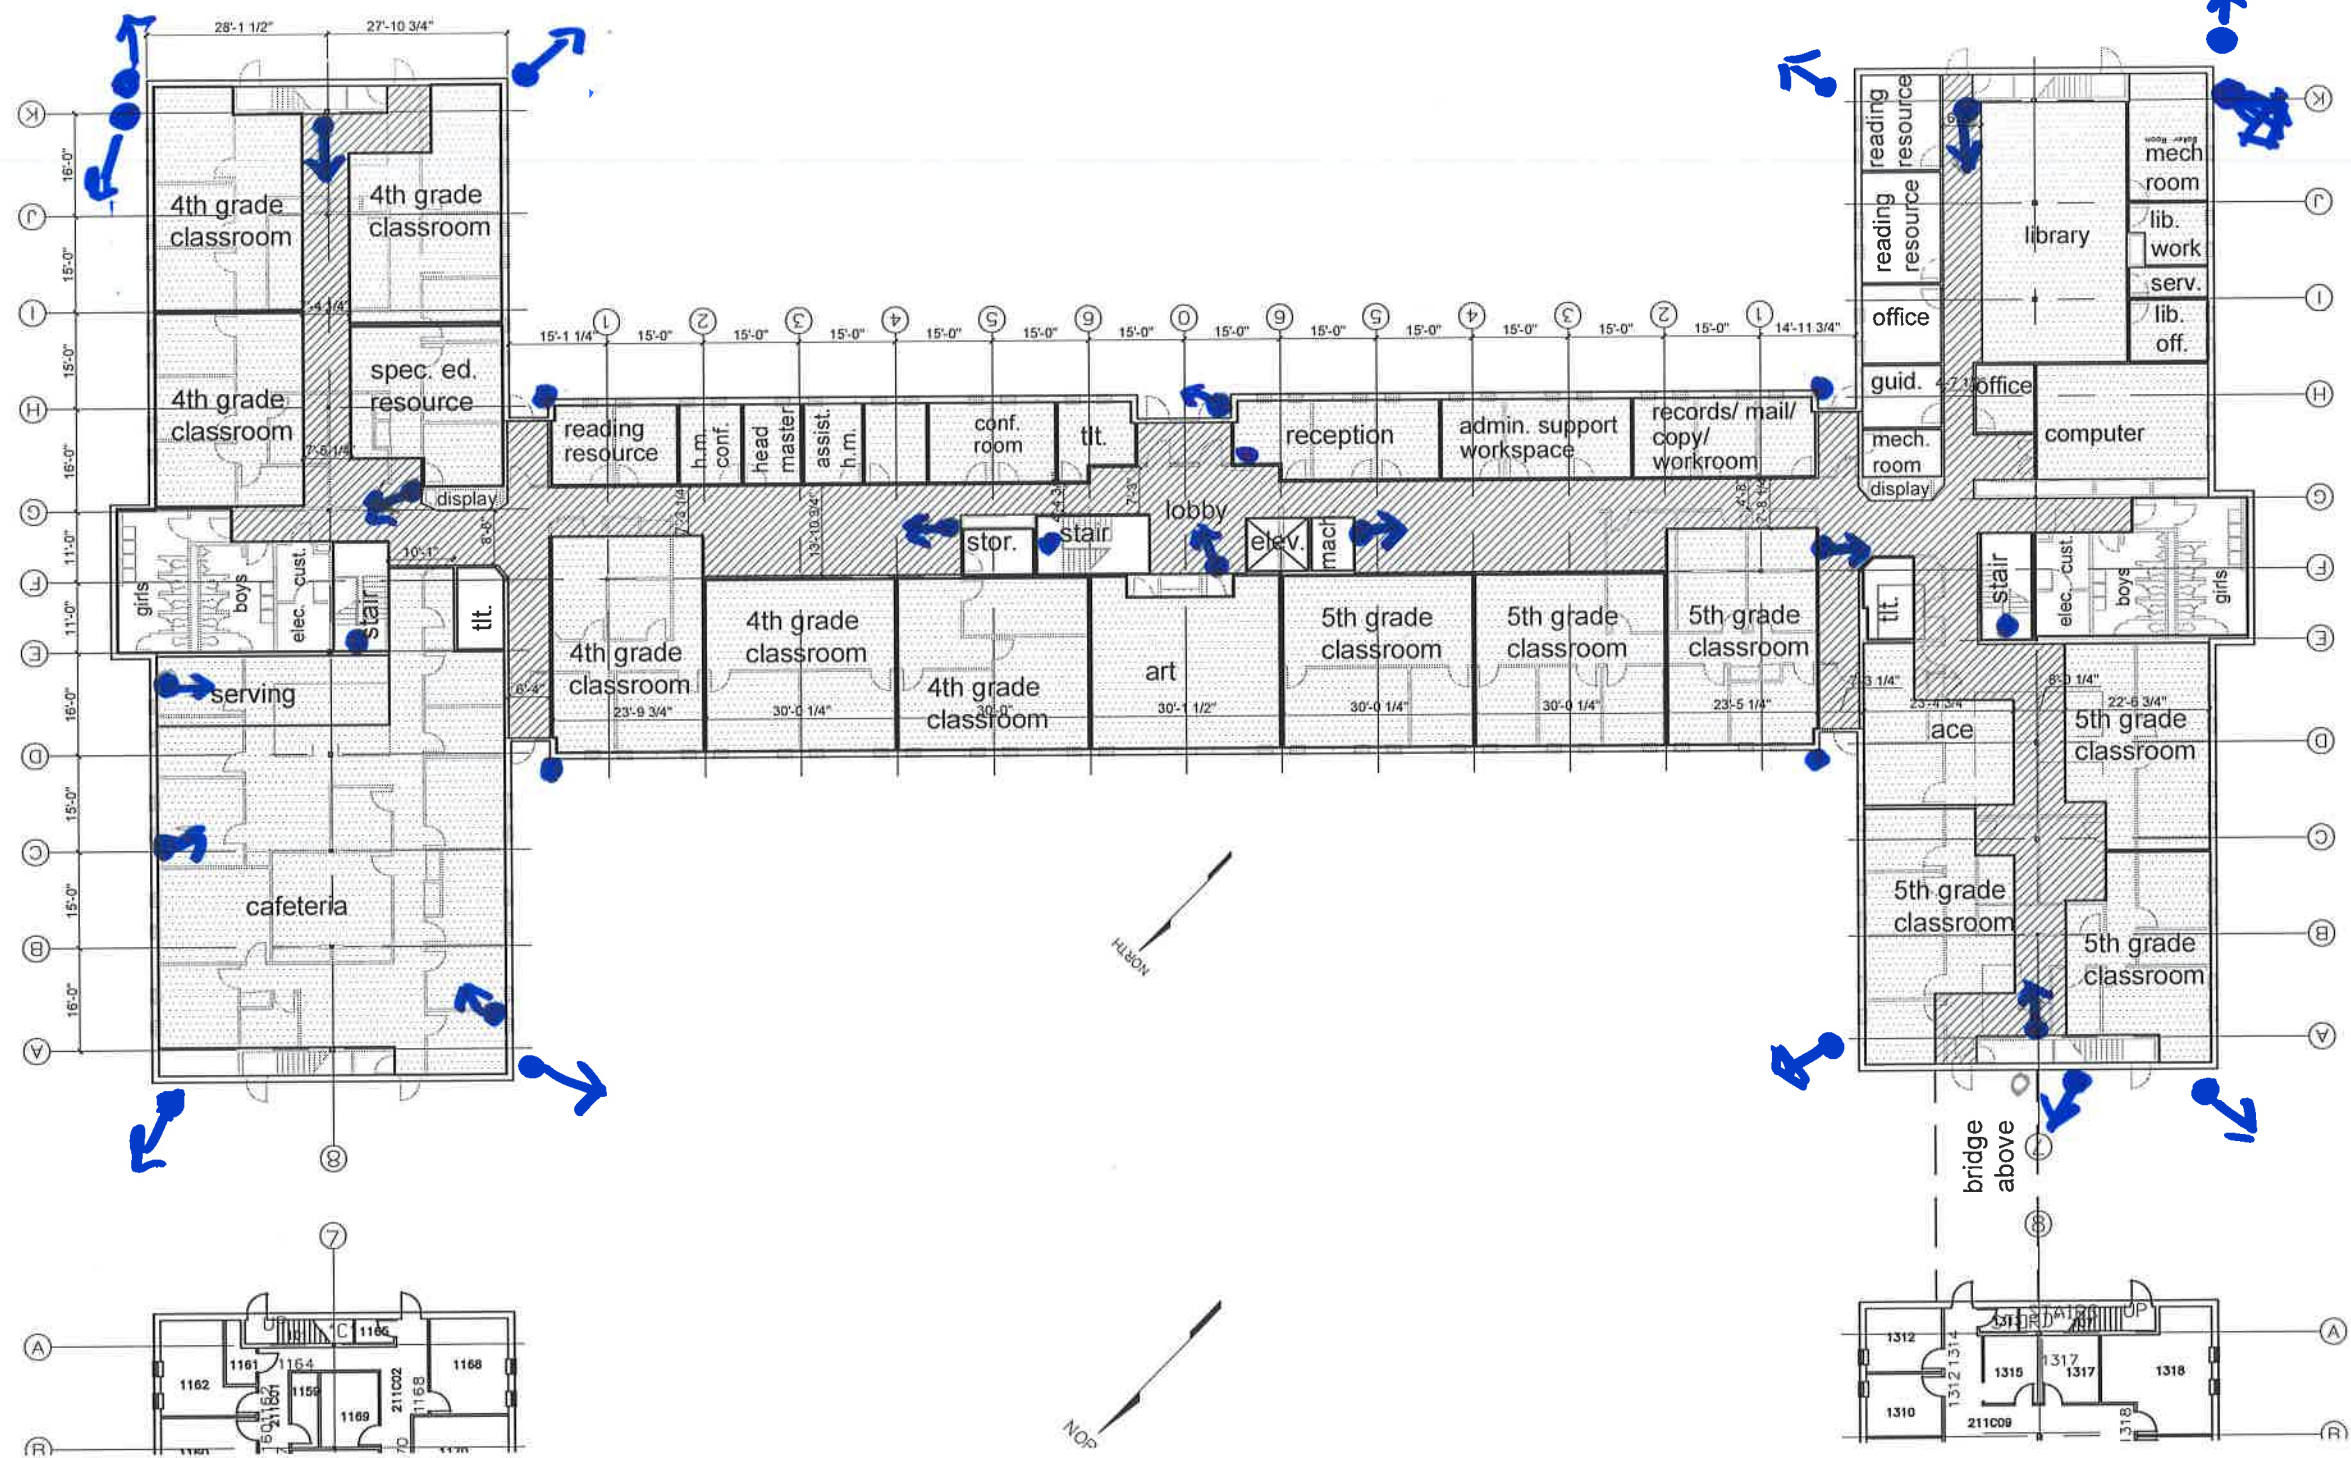


Double door
entrance
for front
office

FIRST FLOOR PLAN
SCALE: 1" = 30'-0"
0 15' 30' 60'

IP cameras

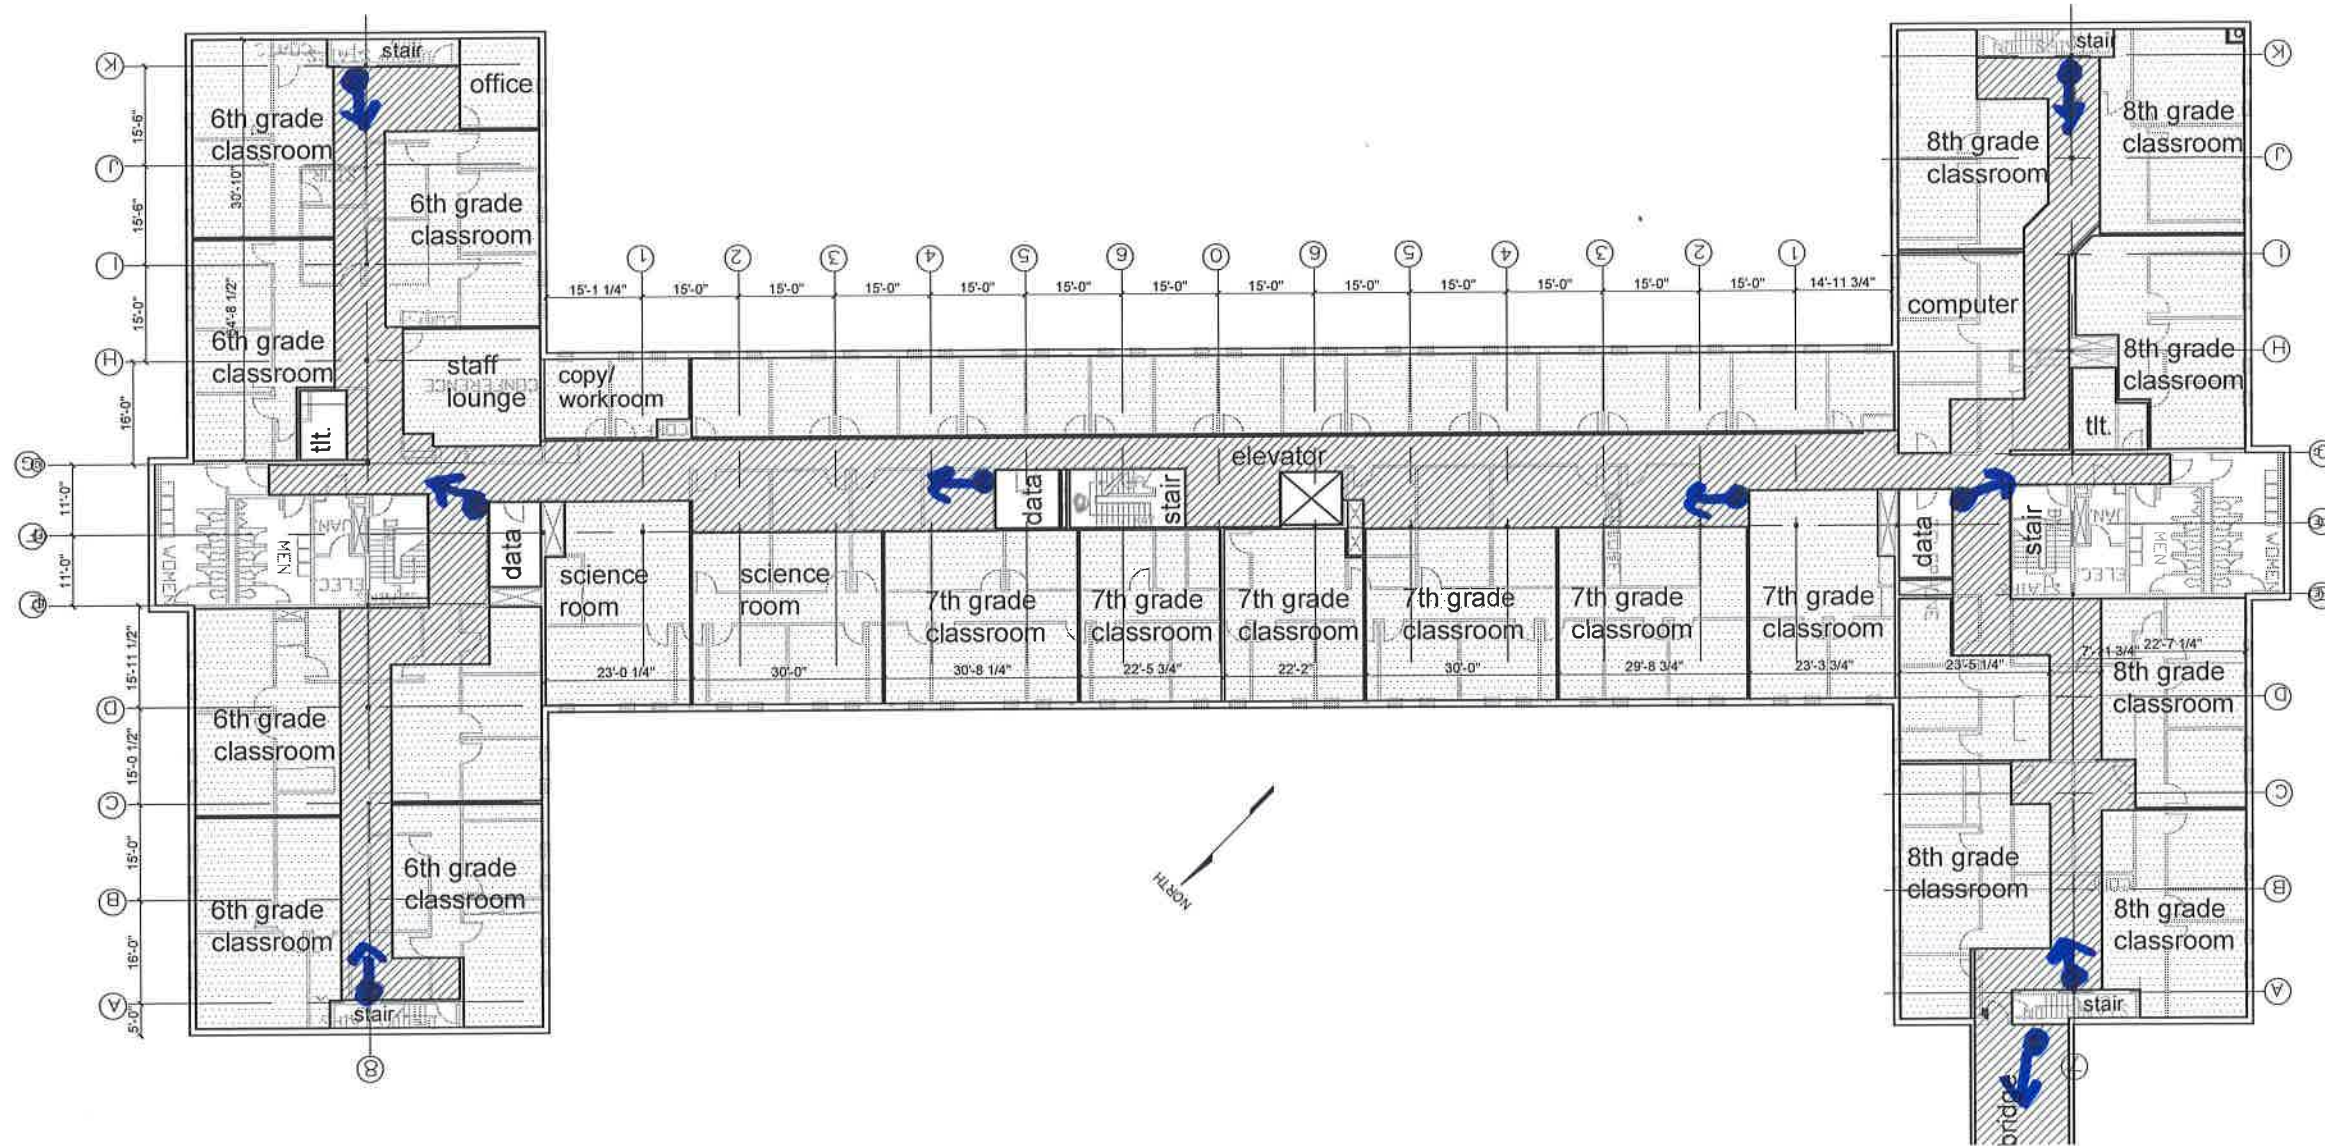

 **SECOND FLOOR PLAN**
SCALE: 1" = 30'-0"
